



RENTAL PLAN FOR:  
**1290 3RD AVENUE**  
 CELLAR AND FIRST FL.  
 NEW YORK, NY

THESE DRAWINGS ARE:  
**FIRST FLOOR**

 


DWG. NAME:  
**1290 3RD AVE**  
 DATE:  
**SEPTEMBER 06 2017**  
 SCALE:  
**1/8"=1'-0"**

THIS DIAGRAM IS SOLELY FOR THE PURPOSES OF IDENTIFYING THE PREMISES. ALL DIMENSIONS ARE APPROXIMATE. THE LANDLORD MAKES NO REPRESENTATION AS TO THE DIMENSIONS AND THE SQUARE FOOTAGE OF THE PREMISES.

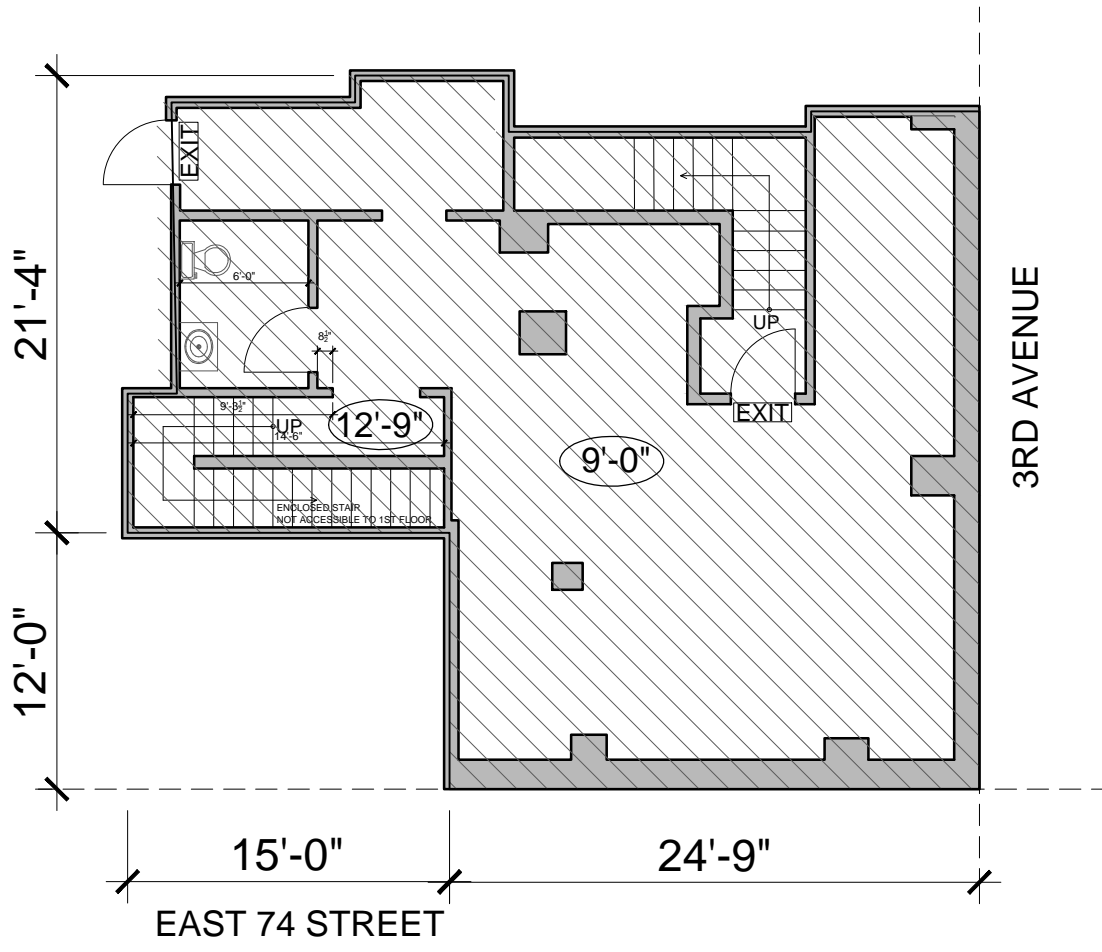

RENTAL PLAN FOR:  
**1290 3RD AVENUE**  
 CELLAR AND FIRST FL.  
 NEW YORK, NY

THESE DRAWINGS ARE:  
**CELLAR FLOOR PLAN**

 

DWG. NAME:  
**1290 3RD AVE**

DATE:  
**SEPTEMBER 06 2017**

SCALE:  
**1/8"=1'-0"**

THIS DIAGRAM IS SOLELY FOR THE PURPOSES OF IDENTIFYING THE PREMISES. ALL DIMENSIONS ARE APPROXIMATE. THE LANDLORD MAKES NO REPRESENTATION AS TO THE DIMENSIONS AND THE SQUARE FOOTAGE OF THE PREMISES.