


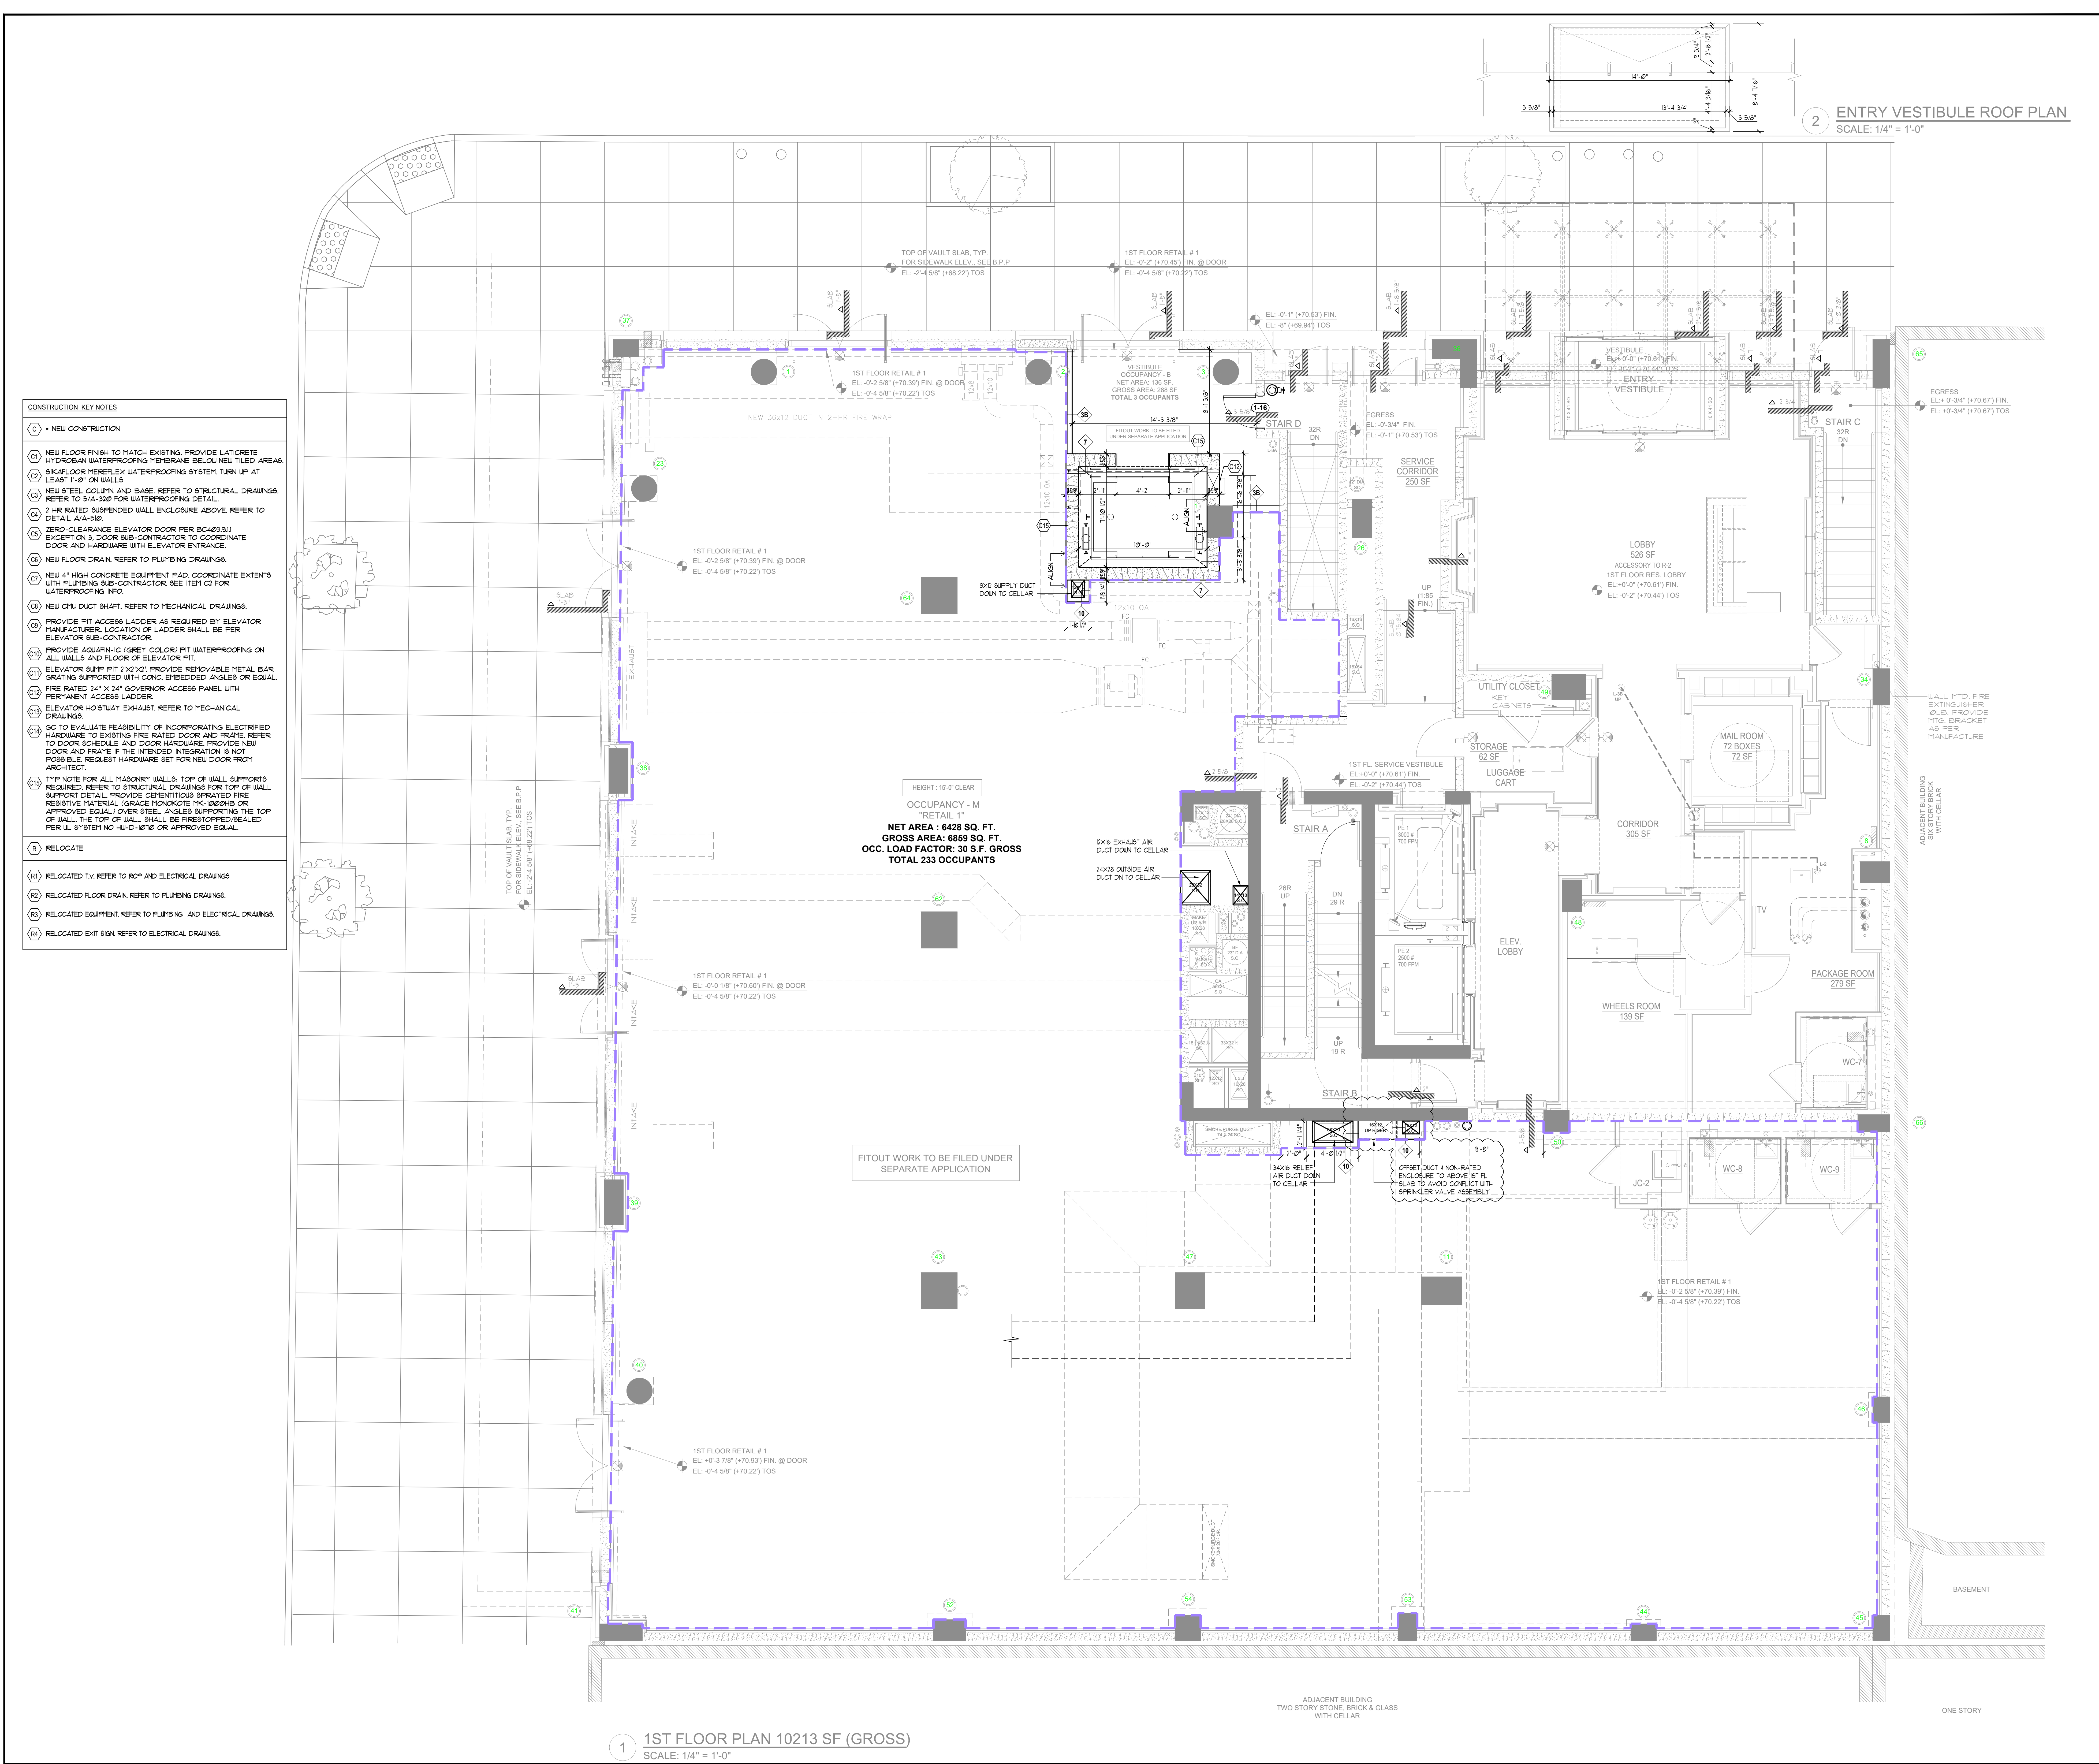

WEST 80TH ST

BROADWAY

2230 BROADWAY
LOT AREA: 10,297.7
BLOCK: 1227
LOT: 49

N

08/12/20	FIELD SKETCH
07/17/20	PAA # 2
10/15/19	DOB FILING

The Stephen B. Jacobs Group, P.C.
Architects and Planners
381 Park Avenue South
New York, N.Y. 10016
212-421-3712
© 2019

Structural Engineer:
Rosenwasser / Grossman Consulting
Engineers, P.C.
519 8th Ave, 20th Floor
New York, N.Y. 10018
212-564-2424

M.E.P. Engineer:
Stantec
475 Fifth Avenue, 12th Floor
New York, N.Y. 10017
212-330-6275

Owner:
2228 - 2236 Broadway LLC
c/o Rose Associates Inc.
777 Third Avenue, 6th Floor
New York, NY 10017
212-210-6726

DOB #

2230 Broadway
New York, New York 10024

Drawing Title:
CONSTRUCTION: FIRST FLOOR PLAN
MARKETING: L

SEAL & SIGNATURE: DATE: 10/15/19
PROJECT#: 1428
DRAWING SCALE: AS NOTED
DRAWING NO: A-103.01
CAD REF: OF

