

**FRIEDLAND
PROPERTIES**
22 E. 65TH STREET
NEW YORK, NY 10065
+1 (212) 744-3300
+1 (212) 744-9889

RENTAL PLAN FOR:
390 6TH AVENUE
NEW YORK, NY 10011


FLOOR AREA PLAN **#3**
3RD FLOOR PLAN
SCALE 1/16" = 1'-0"



PLAN REVISED AS OF MAY 11, 2016

DWG NO 3 **OF 4**

THIS DIAGRAM IS SOLELY FOR
THE PURPOSES OF IDENTIFYING
THE PREMISES. ALL DIMENSIONS
ARE APPROXIMATE. THE
LANDLORD MAKES NO
REPRESENTATION AS TO THE
DIMENSIONS AND THE SQUARE
FOOTAGE OF THE PREMISES.

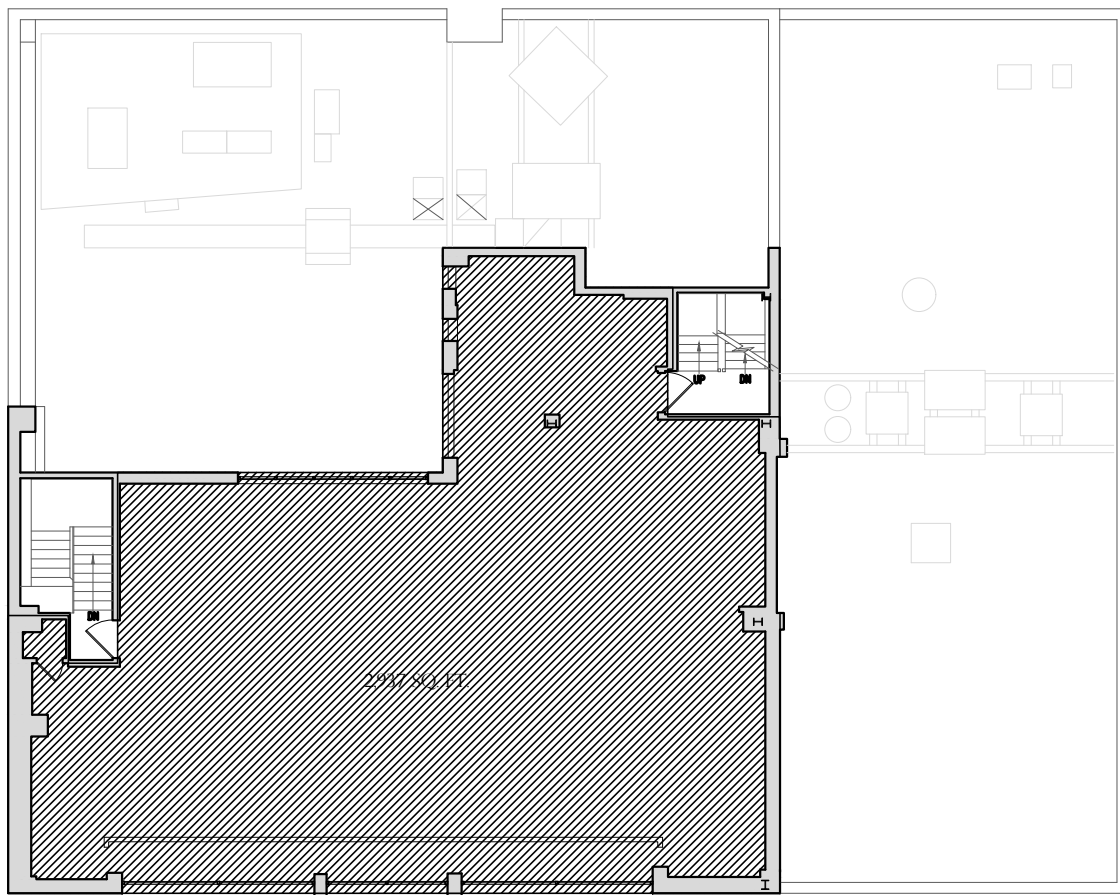

6TH STREET



**FRIEDLAND
PROPERTIES**
22 E. 65TH STREET
NEW YORK, NY 10065
+1 (212) 744-3300
+1 (212) 744-9889

RENTAL PLAN FOR:
390 6TH AVENUE
NEW YORK, NY 10011

FLOOR AREA PLAN **#4**

4TH FLOOR PLAN
SCALE: 1/16" = 1'-0"



PLAN REVISED AS OF MAY 17, 2016

DWG NO 4 OF 4

THIS DIAGRAM IS SOLELY FOR
THE PURPOSES OF IDENTIFYING
THE PREMISES. ALL DIMENSIONS
ARE APPROXIMATE. THE
LANDLORD MAKES NO
REPRESENTATION AS TO THE
DIMENSIONS AND THE SQUARE
FOOTAGE OF THE PREMISES.