


RENTAL PLAN FOR:
903 MADISON
 NEW YORK, NEW YORK

THESE DRAWINGS ARE:
BASEMENT FLOOR PLAN
 1,932 SQ FT

 


DWG. NAME:
903 MADISON

DATE:
MARCH 31, 2022

SCALE:
N.T.S.

THIS DIAGRAM IS SOLELY FOR THE PURPOSES OF IDENTIFYING THE PREMISES. ALL DIMENSIONS ARE APPROXIMATE. THE LANDLORD MAKES NO REPRESENTATION AS TO THE DIMENSIONS AND THE SQUARE FOOTAGE OF THE PREMISES.

MADISON AVENUE

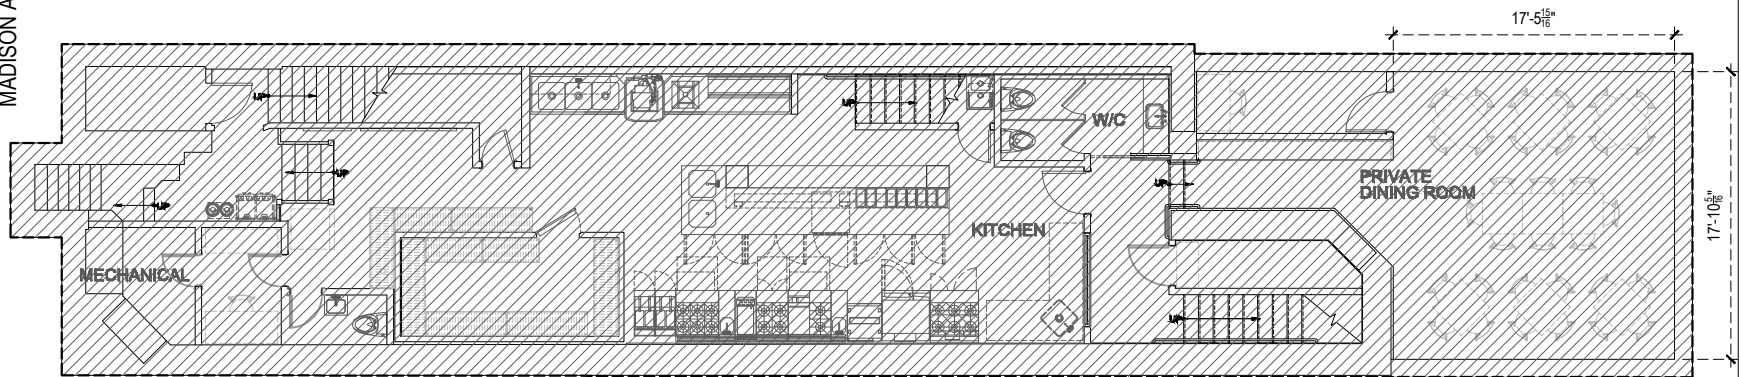


FRIEDLAND
PROPERTIES
500 PARK AVENUE
11TH FLOOR
NEW YORK, NY 10065 +1
(212) 744-3300
+1 (212) 744-4989

RENTAL PLAN FOR:

903 MADISON
NEW YORK, NEW YORK

THESE DRAWINGS ARE:

CELLAR FLOOR PLAN
2,091 SQ FT

 

DWG. NAME:
903 MADISON

DATE:
MARCH 31, 2022

SCALE:
N.T.S.

THIS DIAGRAM IS SOLELY FOR THE
PURPOSES OF IDENTIFYING THE
PREMISES. ALL DIMENSIONS ARE
APPROXIMATE. THE LANDLORD
MAKES NO REPRESENTATION AS TO
THE DIMENSIONS AND THE SQUARE
FOOTAGE OF THE PREMISES.