


RENTAL PLAN FOR:
903 MADISON
 NEW YORK, NEW YORK

THESE DRAWINGS ARE:
GROUND FLOOR PLAN
 1,932 SQ FT

 


DWG. NAME:
903 MADISON

DATE:
MARCH 31, 2022

SCALE:
N.T.S.


THIS DIAGRAM IS SOLELY FOR THE PURPOSES OF IDENTIFYING THE PREMISES. ALL DIMENSIONS ARE APPROXIMATE. THE LANDLORD MAKES NO REPRESENTATION AS TO THE DIMENSIONS AND THE SQUARE FOOTAGE OF THE PREMISES.

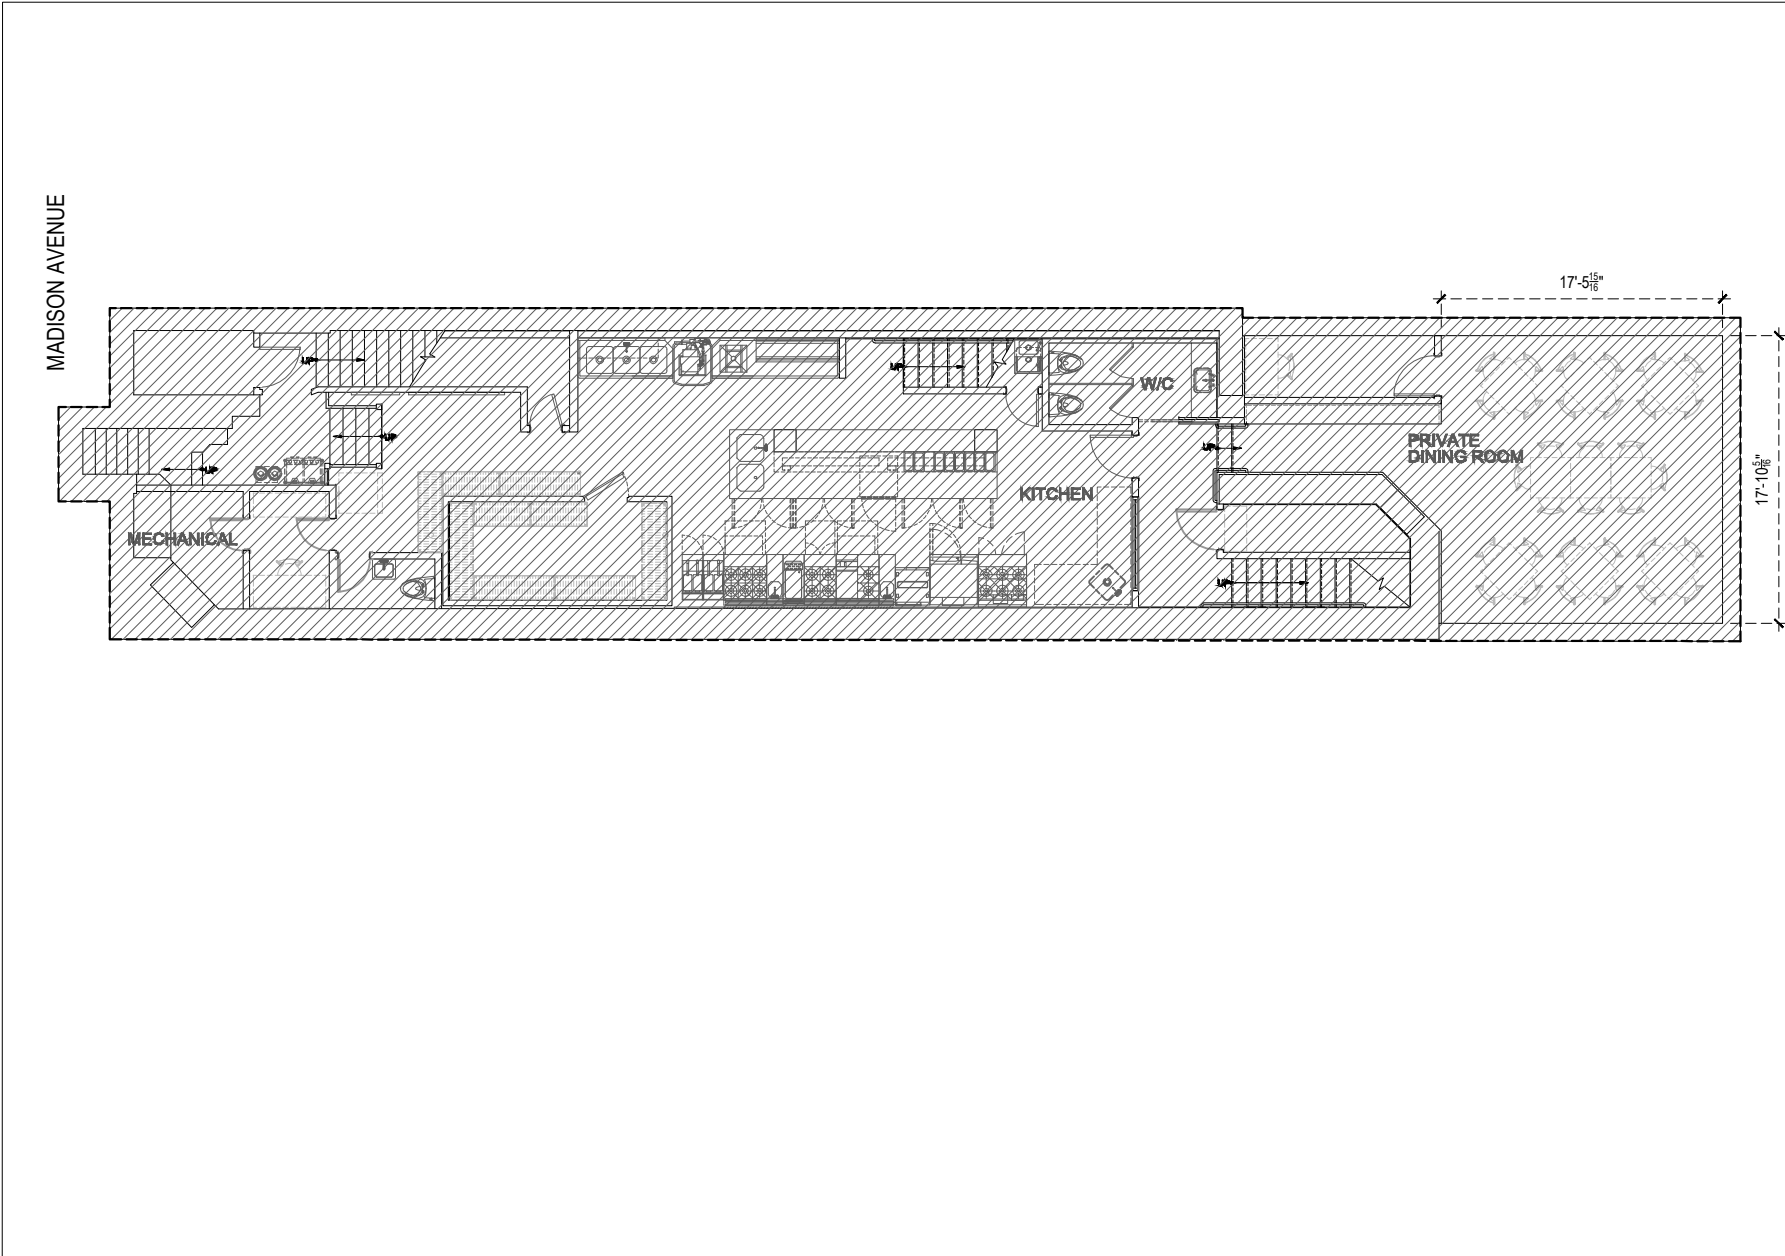

FRIEDLAND PROPERTIES
 500 PARK AVENUE
 11TH FLOOR
 NEW YORK, NY 10065 +1
 (212) 744-3300
 +1 (212) 744-4989

RENTAL PLAN FOR:
903 MADISON
 NEW YORK, NEW YORK

THESE DRAWINGS ARE:
CELLAR FLOOR PLAN
 2,091 SQ FT

 

DWG. NAME:
903 MADISON

DATE:
MARCH 31, 2022

SCALE:
N.T.S.

THIS DIAGRAM IS SOLELY FOR THE PURPOSES OF IDENTIFYING THE PREMISES. ALL DIMENSIONS ARE APPROXIMATE. THE LANDLORD MAKES NO REPRESENTATION AS TO THE DIMENSIONS AND THE SQUARE FOOTAGE OF THE PREMISES.