



C:\USERS\KOVAL\WORKBOX\JERRY\775-775-777-779-781 MADISON\CURRENT\773\773 MADISON LEASING.DWG

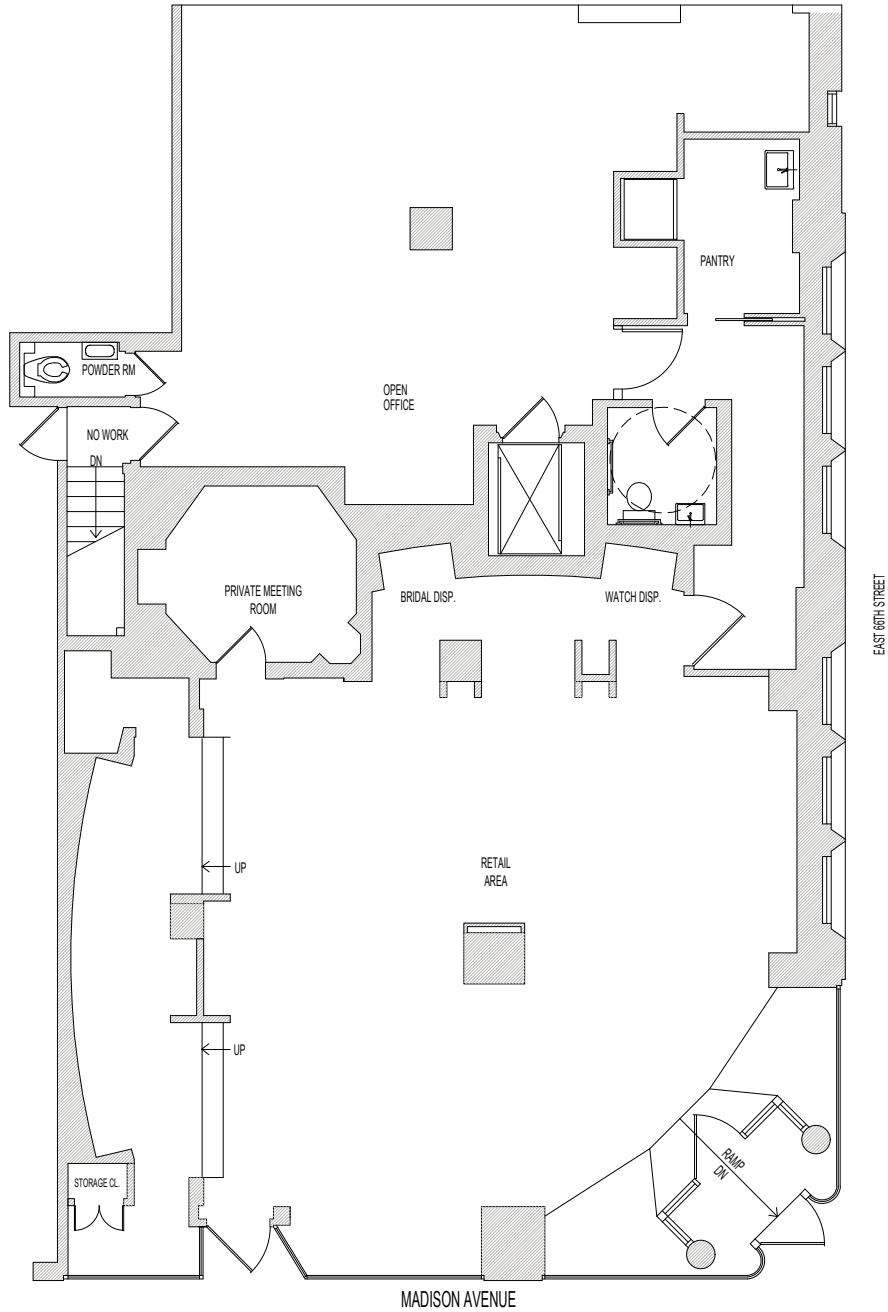

FRIEDLAND PROPERTIES
 500 PARK AVENUE
 11TH FLOOR
 NEW YORK, NY 10065
 +1 (212) 744-3300
 +1 (212) 744-1989

RENTAL PLAN FOR:
773 MADISON AVE
 NEW YORK, NY

THESE DRAWINGS ARE:
FIRST FLOOR PLAN

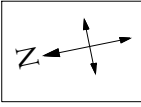

DWG. NAME:
773 MADISON LEASING

DATE:
08-06-24

SCALE:
1/8"=1'-0"

THIS DIAGRAM IS SOLELY FOR THE PURPOSES OF IDENTIFYING THE PREMISES. ALL DIMENSIONS ARE APPROXIMATE. THE LANDLORD MAKES NO REPRESENTATION AS TO THE DIMENSIONS AND THE SQUARE FOOTAGE OF THE PREMISES.