


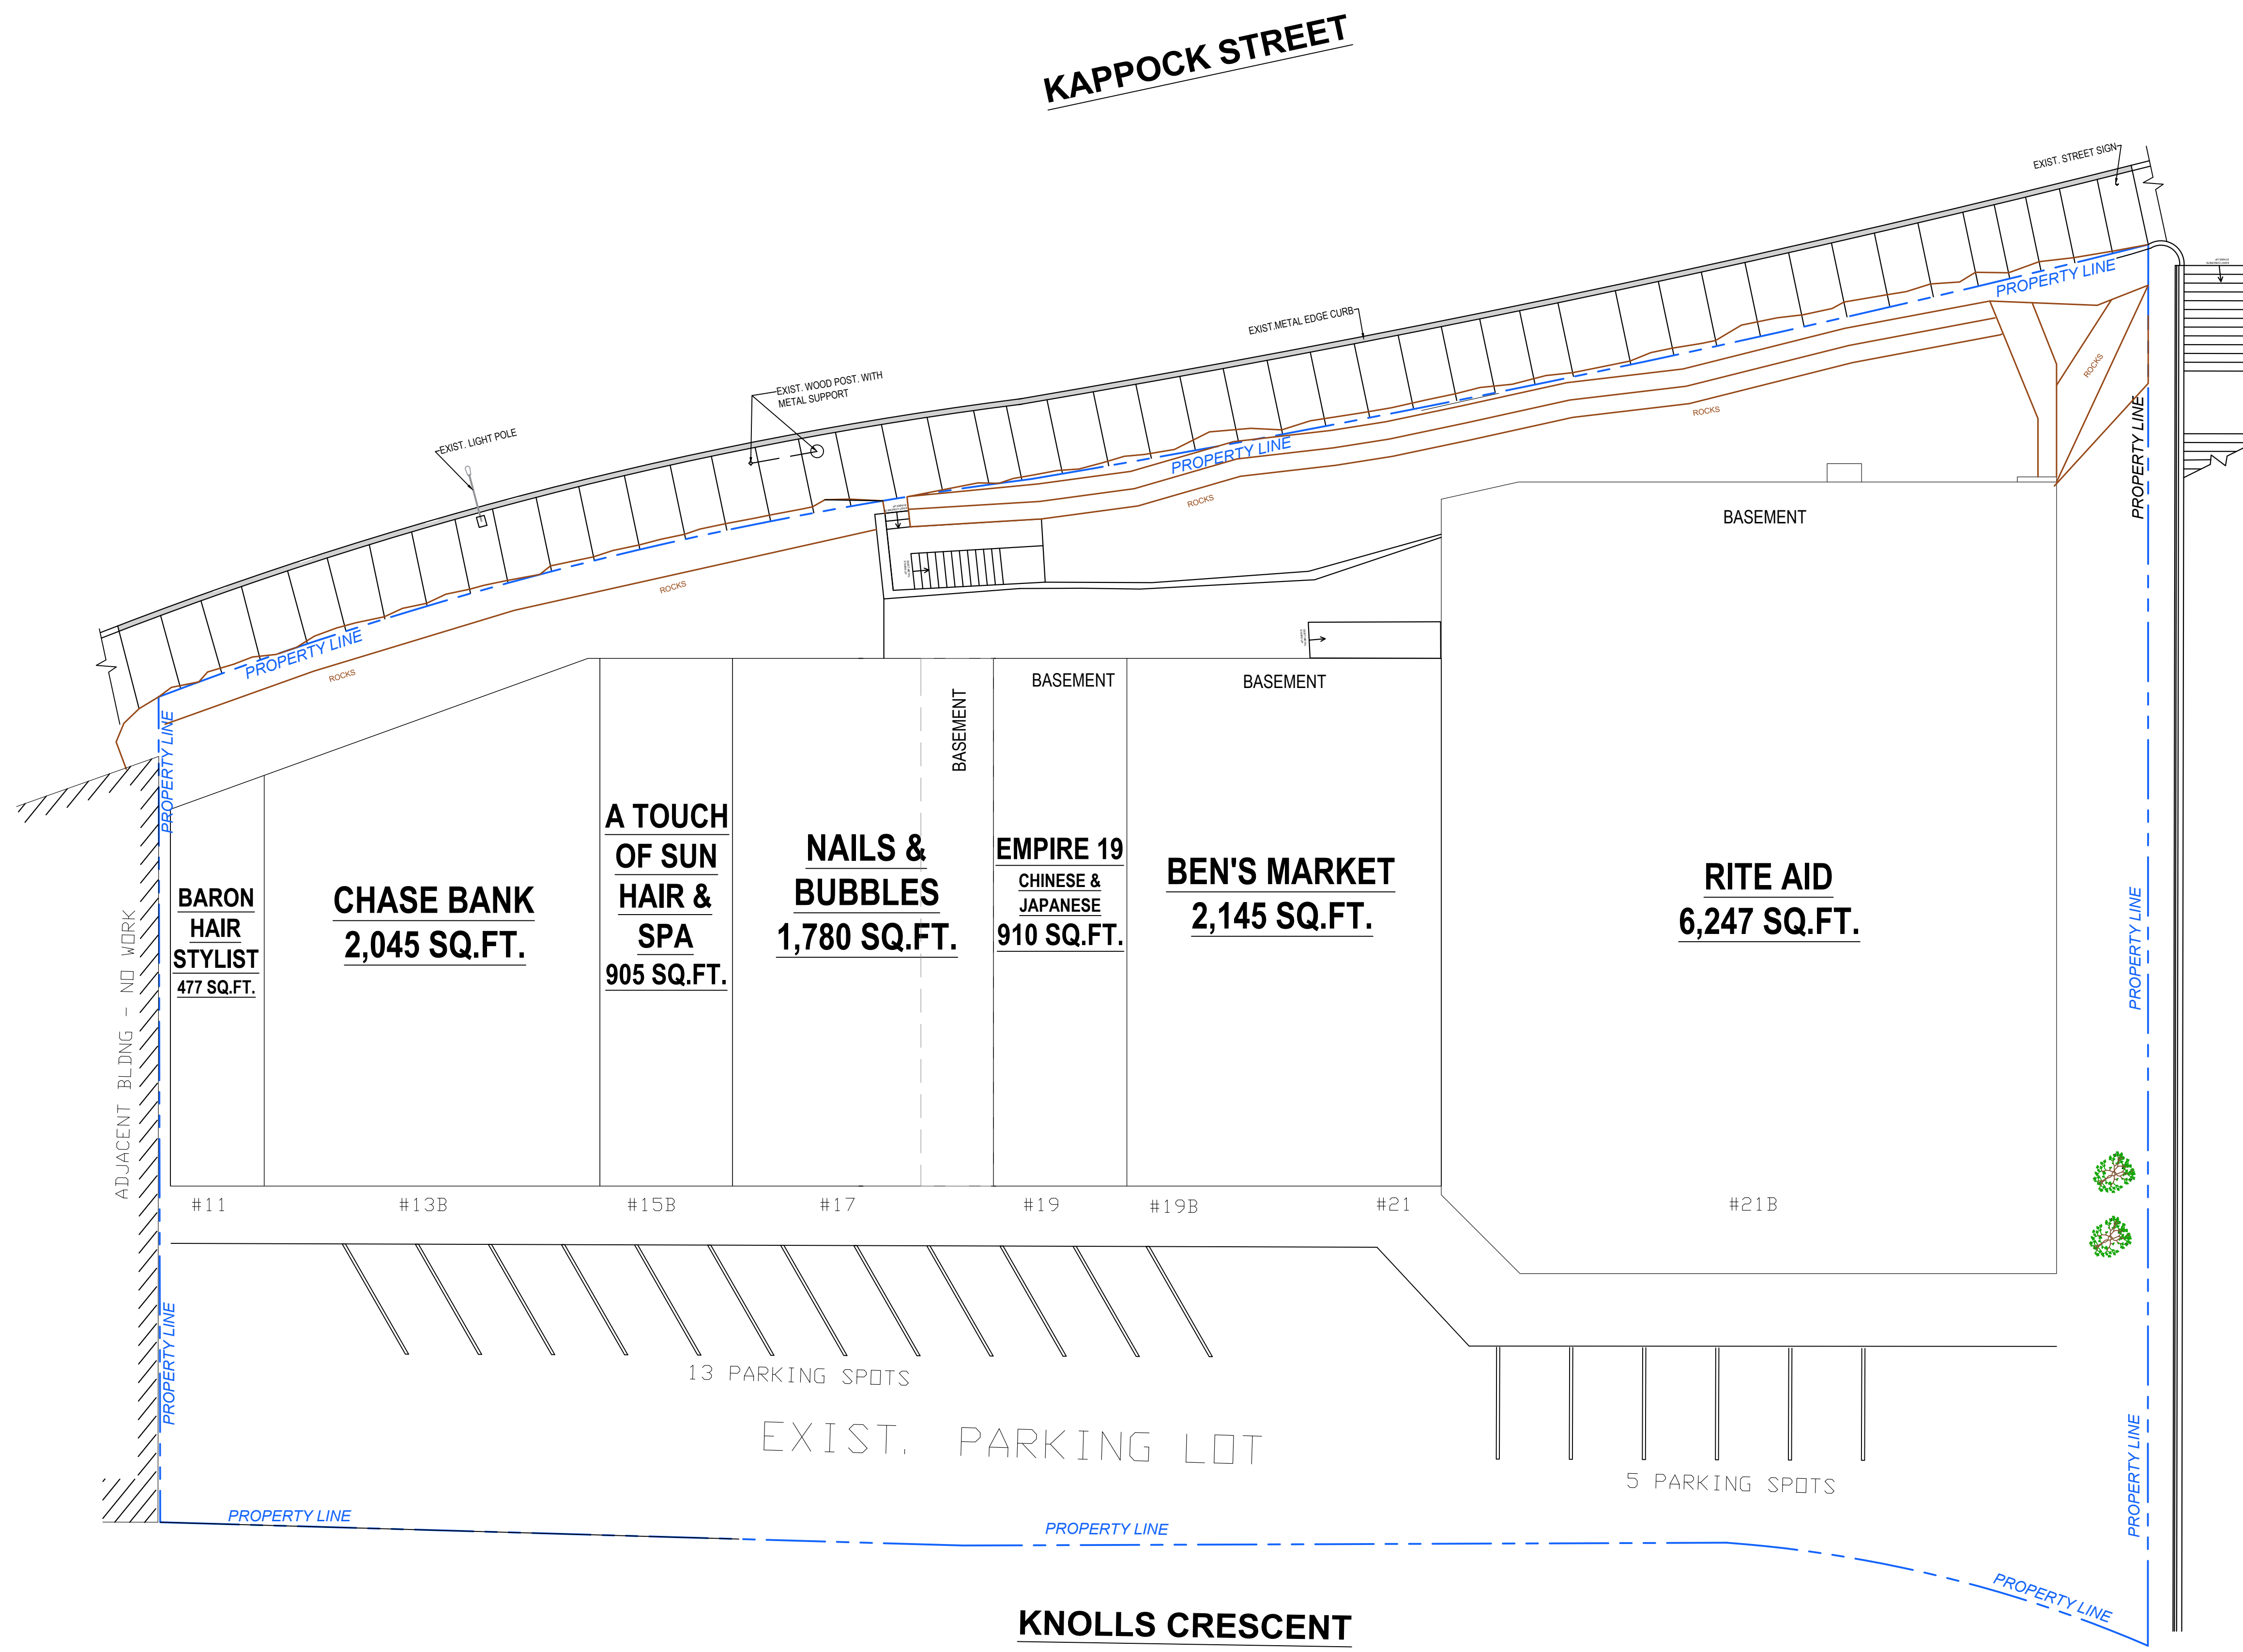

1 PLOT PLAN
SCALE $\frac{3}{32}" = 1'-0"$

Date:	Rev. No.	Remarks:	By:
BA BODNAR ARCHITECTURE P.C. 675 Madison Avenue Suite 3R, New York NY 10065 P. 212.921.4466 - F. 212.730.1246 PROJECT: 11-21 KNOLLS CRESCENT BRONX, NY 10463			
DWG INFO PLOT PLAN			
DOB NOW Job #			
ARCHITECTS SEAL	DATE:	1/21/22	
	SCALE:	1/8"=1'-0"	
	DRAWING BY:	OK	
	CHECKED BY:	TB	
	DWG No:	SK-1	
CAD FILE No:		PAGE	1 OF 4

KAPPOCK STREET


TOTAL BASEMENT AREA 9,035 SQ.FT.

NAILS &
BUBBLES
405 SQ.FT.

EMPIRE 19
750 SQ.FT.

BEN'S MARKET
1,960 SQ.FT.

RITE AID
5,920 SQ.FT.

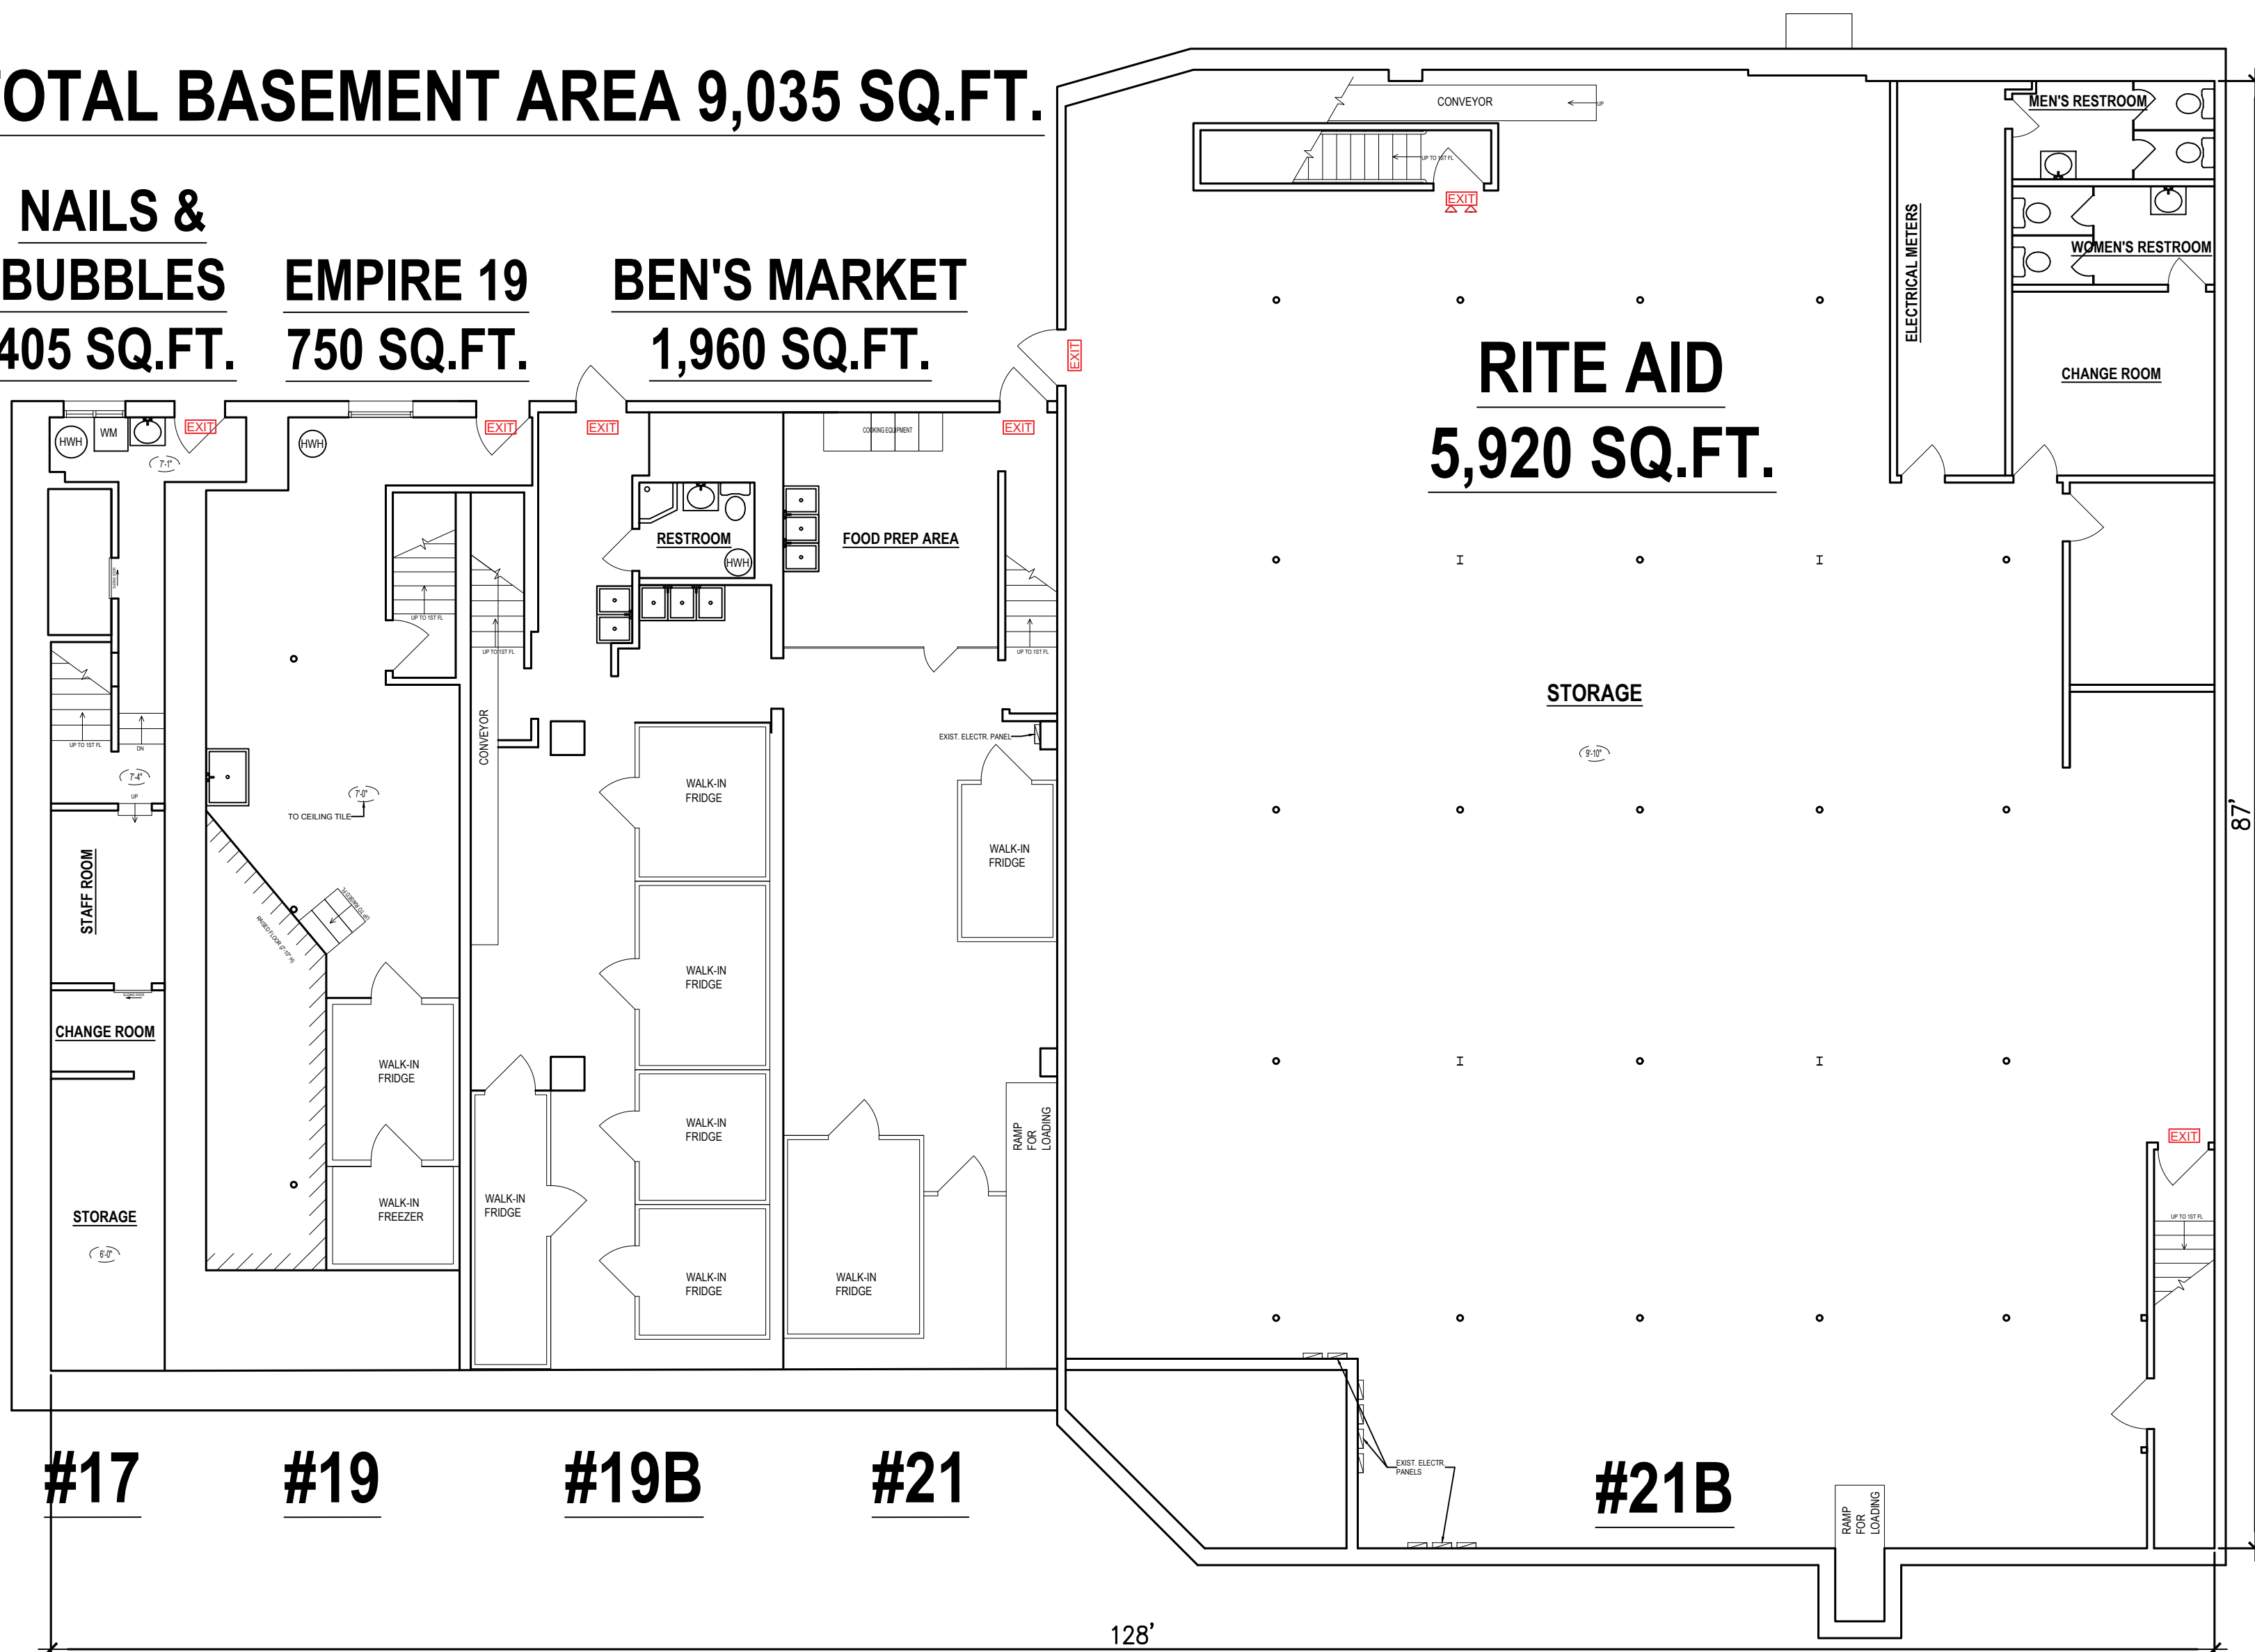


1 EXIST. BASEMENT PLANS
SCALE 1/8" = 1'-0"



Date:	Rev. No.	Remarks:	By:
BODNAR ARCHITECTURE P.C. 675 Madison Avenue Suite 3R, New York NY 10065 P. 212.921.4466 - F. 212.730.1246			
PROJECT: 11-21 KNOLLS CRESCENT BRONX, NY 10463			
DWG INFO EXIST. BASEMENT PLANS			
DOB NOW Job #			
ARCHITECTS SEAL	DATE:	1/21/22	
	SCALE:	1/8"=1'-0"	
	DRAWING BY:	OK	
	CHECKED BY:	TB	
	DWG No:	SK-3	
CAD FILE No:		PAGE	3 OF 4

KNOLLS CRESCENT

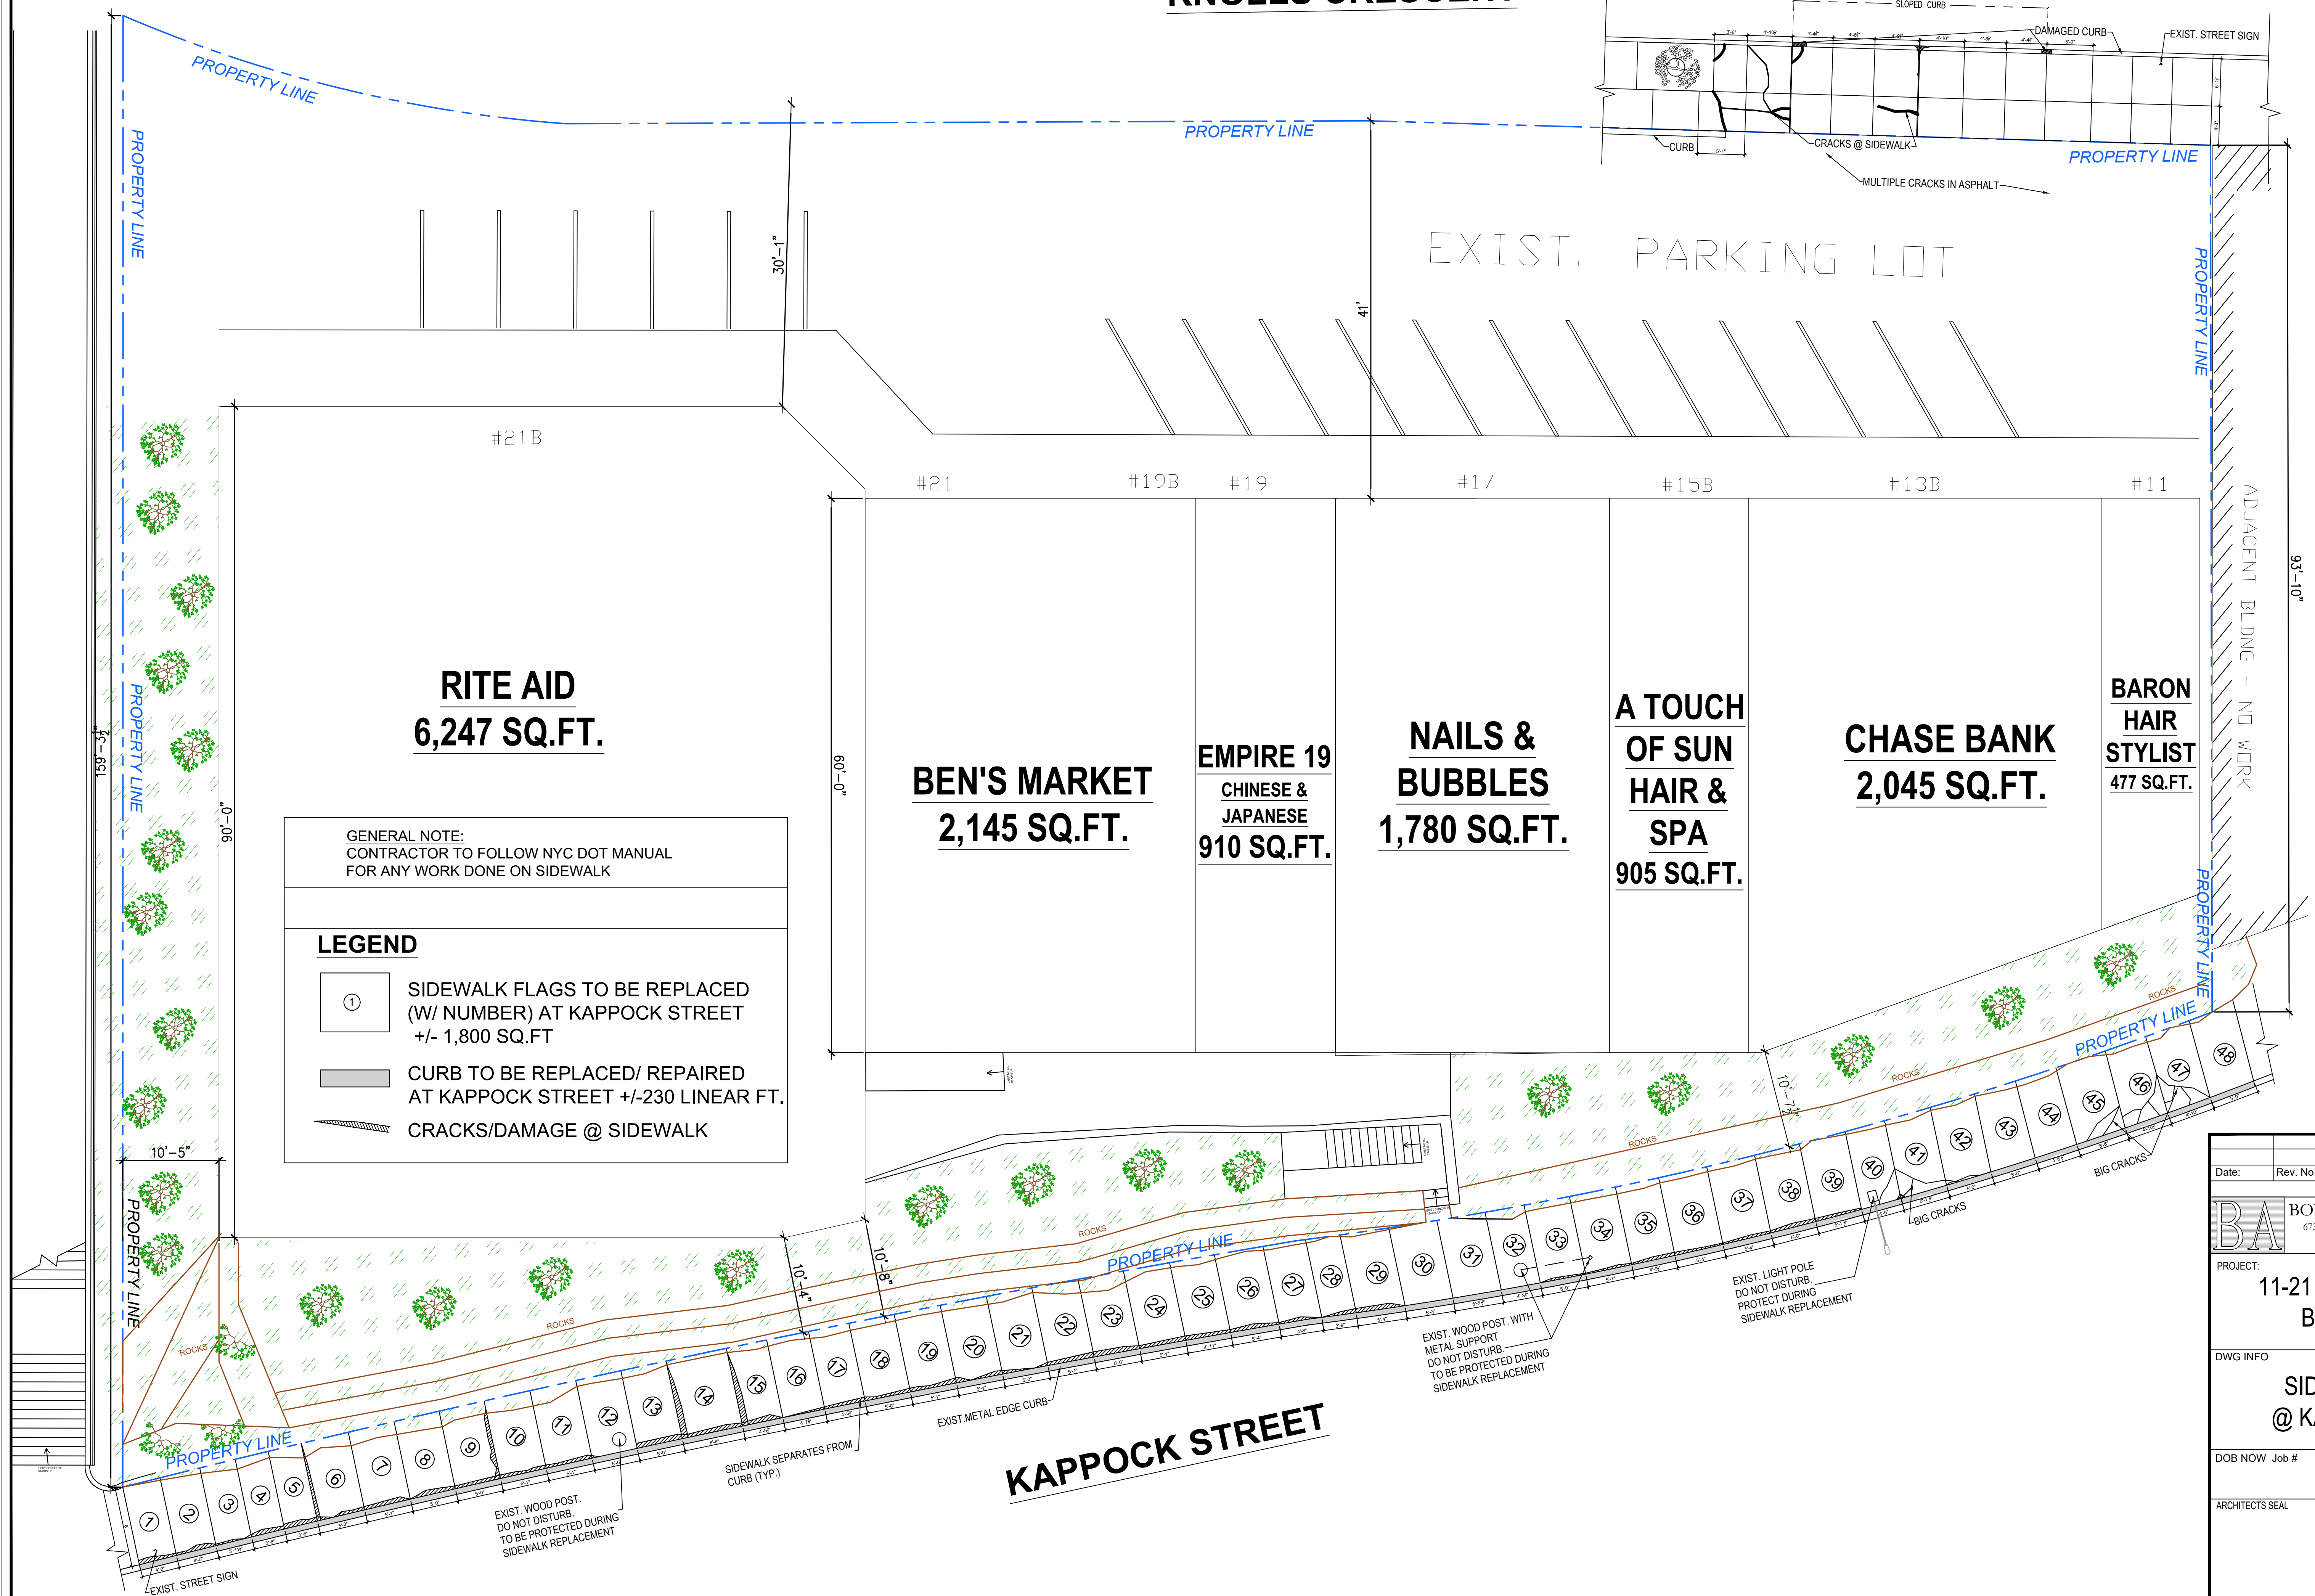

Date:	Rev. No.	Remarks:	By:
BA BODNAR ARCHITECTURE P.C. 675 Madison Avenue Suite 3R, New York NY 10065 P: 212 921 4466 - F: 212 730 1246			
PROJECT: 11-21 KNOLLS CRESCENT BRONX, NY 10463			
DWG INFO SIDEWALK REPAIR @ KAPPOCK STREET			
DOB NOW Job #			
ARCHITECTS SEAL		DATE: 10/01/20 SCALE: 1/8"=1'-0" DRAWING BY: OK CHECKED BY: TB DWG No: SK-4	
		CAD FILE No:	PAGE 4 OF 4